


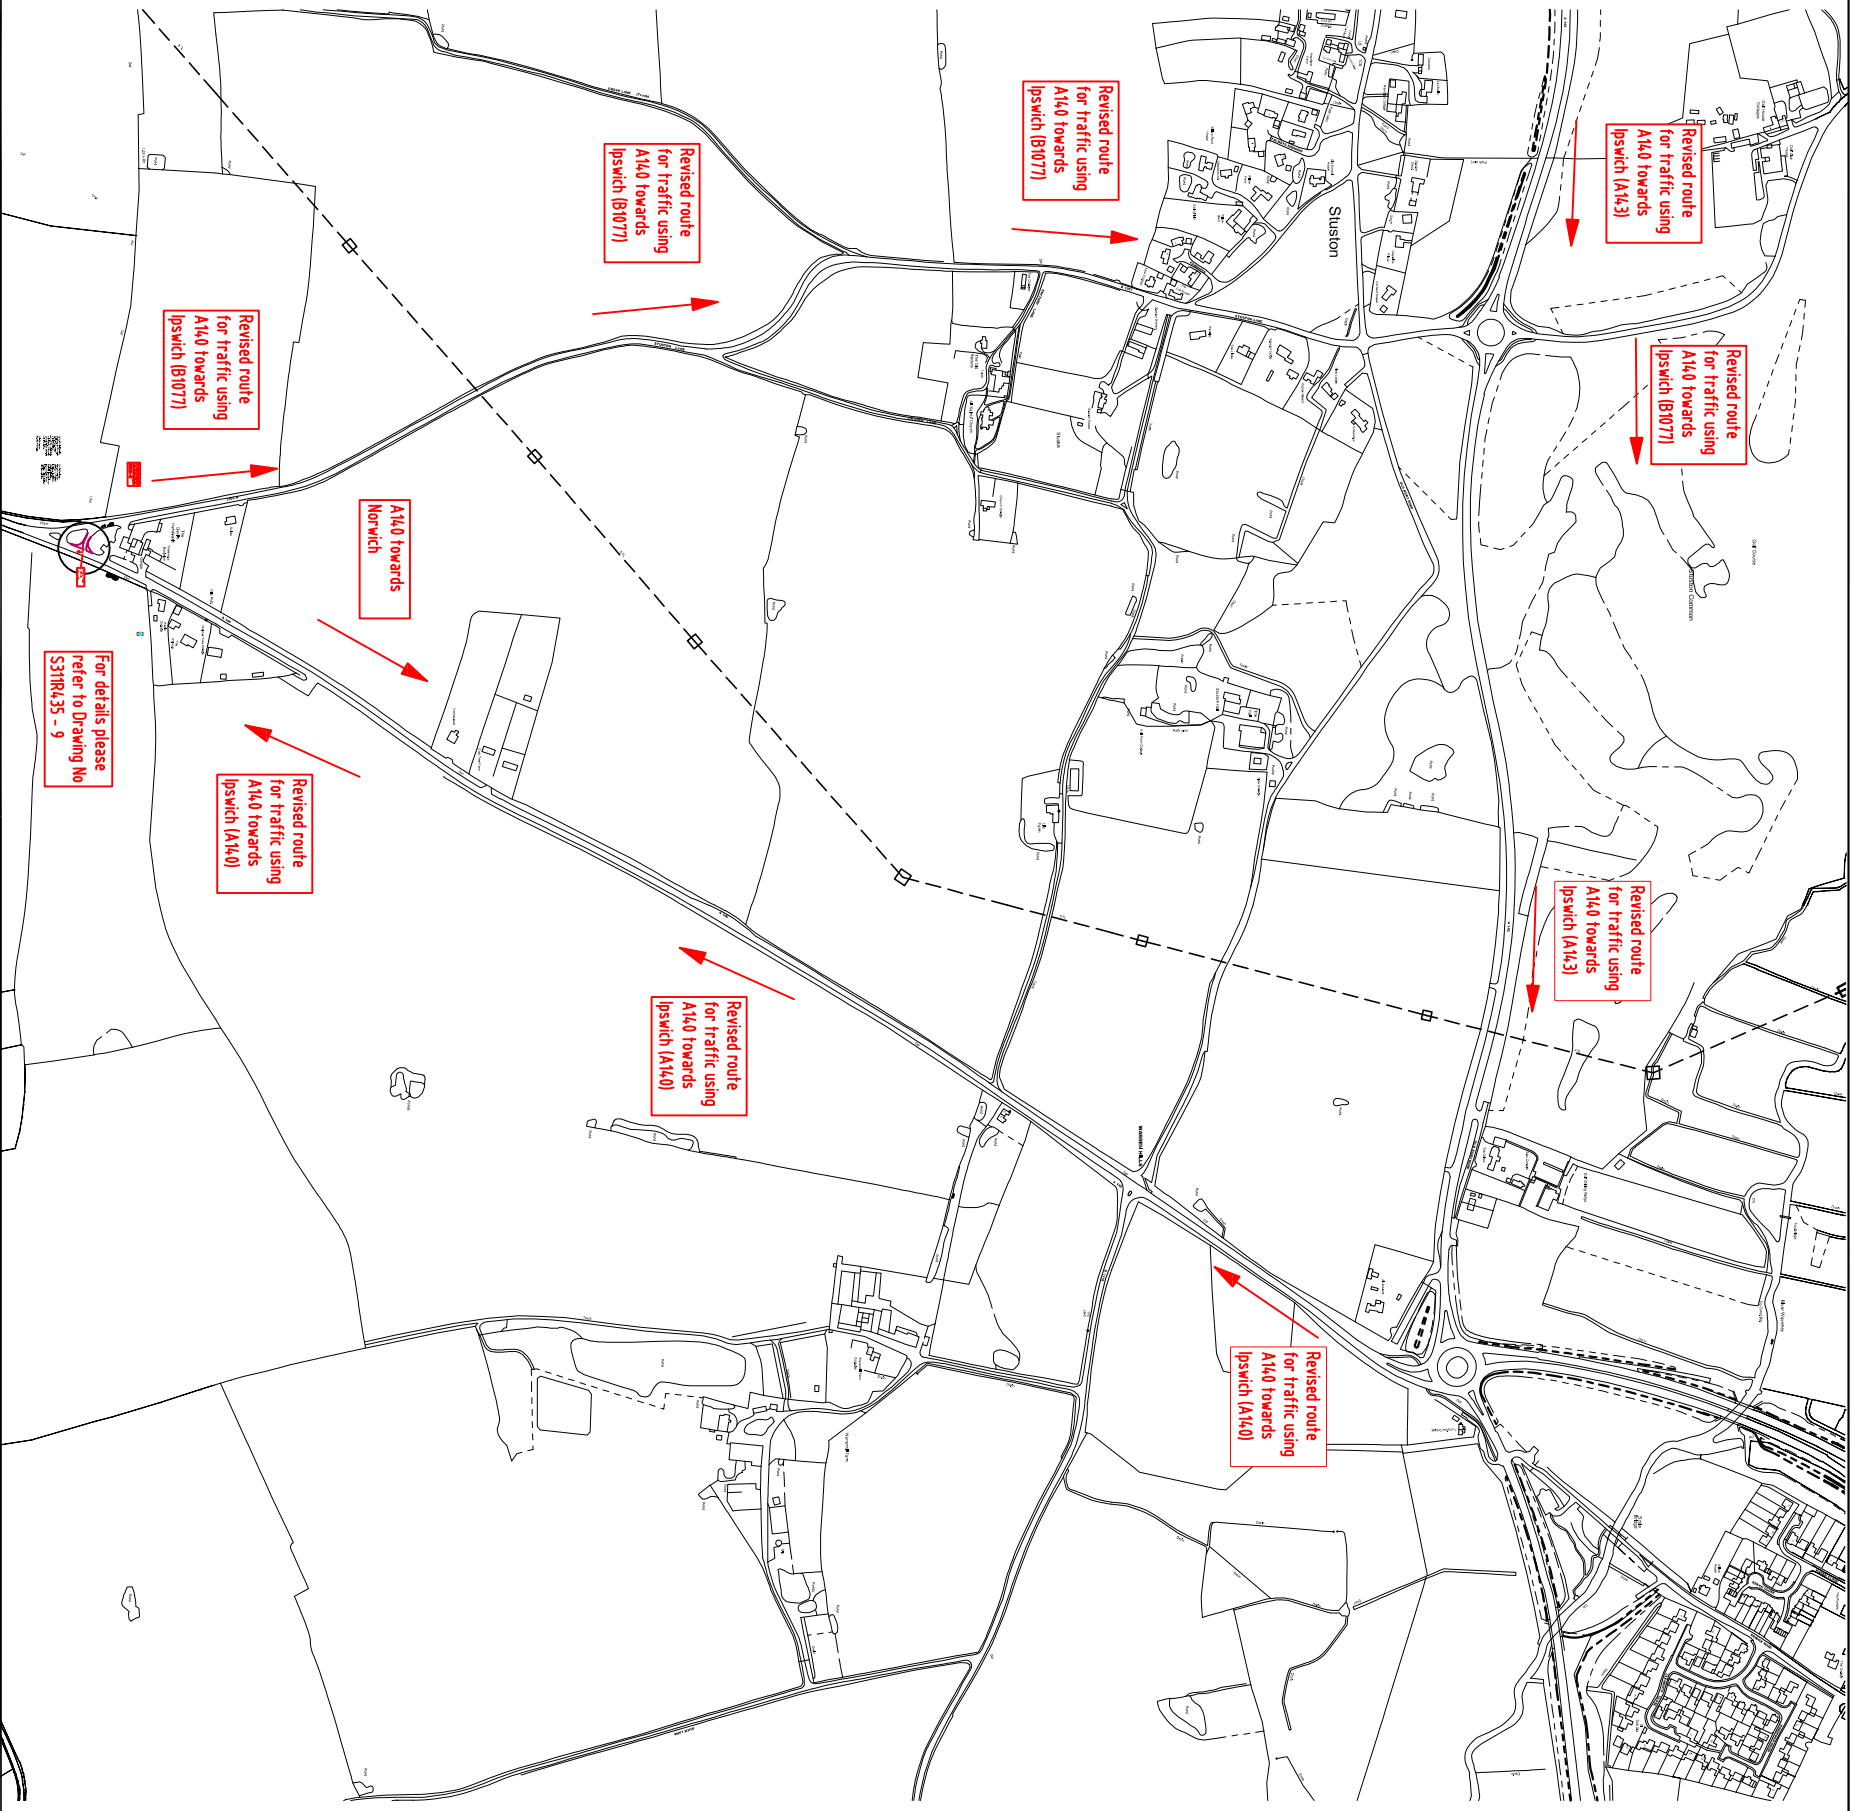

THIS MAP IS BASED UPON ORDNANCE SURVEY MATERIAL, WITH THE PERMISSION OF ORDNANCE SURVEY ON BEHALF OF THE CONTROLLER OF HER MAJESTY'S STATIONERY OFFICE. © CROWN COPYRIGHT. UNAUTHORISED REPRODUCTION INFRINGES CROWN COPYRIGHT AND MAY LEAD TO PROSECUTION OR CIVIL PROCEEDINGS. SUFFOLK COUNTY COUNCIL, LICENCE NO. 100023395, 2014.



# Suffolk Highways



Defining Tomorrow's Environments

Matthew Riches, Contract Manager of Suffolk Highways  
Phoenix House Highways Depot, 3 Goddard Road, Ipswich, Suffolk, IP1 5NP.

## CLIENT



Lucy Robinson, Director of Economy, Skills & Environment  
Endeavour House, 8 Russell Road, Ipswich, Suffolk, IP1 2BX.

## REVISION(S)

DESCRIPTION	REV.	DATE	INTL.

## PROJECT TITLE

A140/B1077 Stuston Road Safety Schem

## DRAWING TITLE

Proposed diversion route

## ORIGINATOR

KH

## CHECKER

PRELIM

## DESIGNER

PRELIM

## REVIEWER

PRELIM

## SCALE(S)

ORIGINAL SIZE AS NTS

## DATE

07 Jan 15

## DRAWING NUMBER

S311R435 - 10

## REVISION

B