

Closure details:  
From junction of Cocks  
Road/Cranley Green Road  
closed for approx 400m  
west towards Eye.

TMO-PL-008rev4 | Review Date - 07/04/15

**TMO Highways**

Unit 19c Diss Business Park  
Diss Norfolk IP22 4GT  
Tel:01379 676462

Customer Details:

**T4**  
Intelligent  
Infrastructure

Customer Ref:24159453  
Agent:Phil Weiss

Drawing Details:

TM Type: Road closure  
Location: Cranley Road,  
Eye,  
IP23 7NU

Planner: Andrew Rayner  
Email: david.hutton  
@tmohighways.co.uk

Key

- Sign Diagram
- Advances Location
- Road Closure Location
- Access Only
- Diverison Route
- Sign To Be On A Frame

Drawn/Revised

| Drawn by | Revised by | Revision number | Date     |
|----------|------------|-----------------|----------|
| A.R      | -          | 00              | 29/06/16 |

Diverison Route:


- Cranley Green Road,
- Lowgate Street,
- Castle Street,
- Hoxne Road B1117,
- Cookley Road B1117,
- Horham Road,
- Low Road,
- The Street,
- Worlingworth Road,
- New Road,
- Church Street,
- Shop Street,
- Shotholt Road,
- Big Green,
- Woodlane Road
- And Vice Versa

Drawing checked by:

PLEASE NOTE :

a. All Traffic Management to comply with current chapter 8 and Safety at Street Works and RoadWorks (A code of practice),  
b. All road markings and signage to conform to the Traffic Signs Regulations and General Directions 2002.

This Drawing has been produced for the specific client and project as defined in drawing and customer details and is not intended for any other purposes.

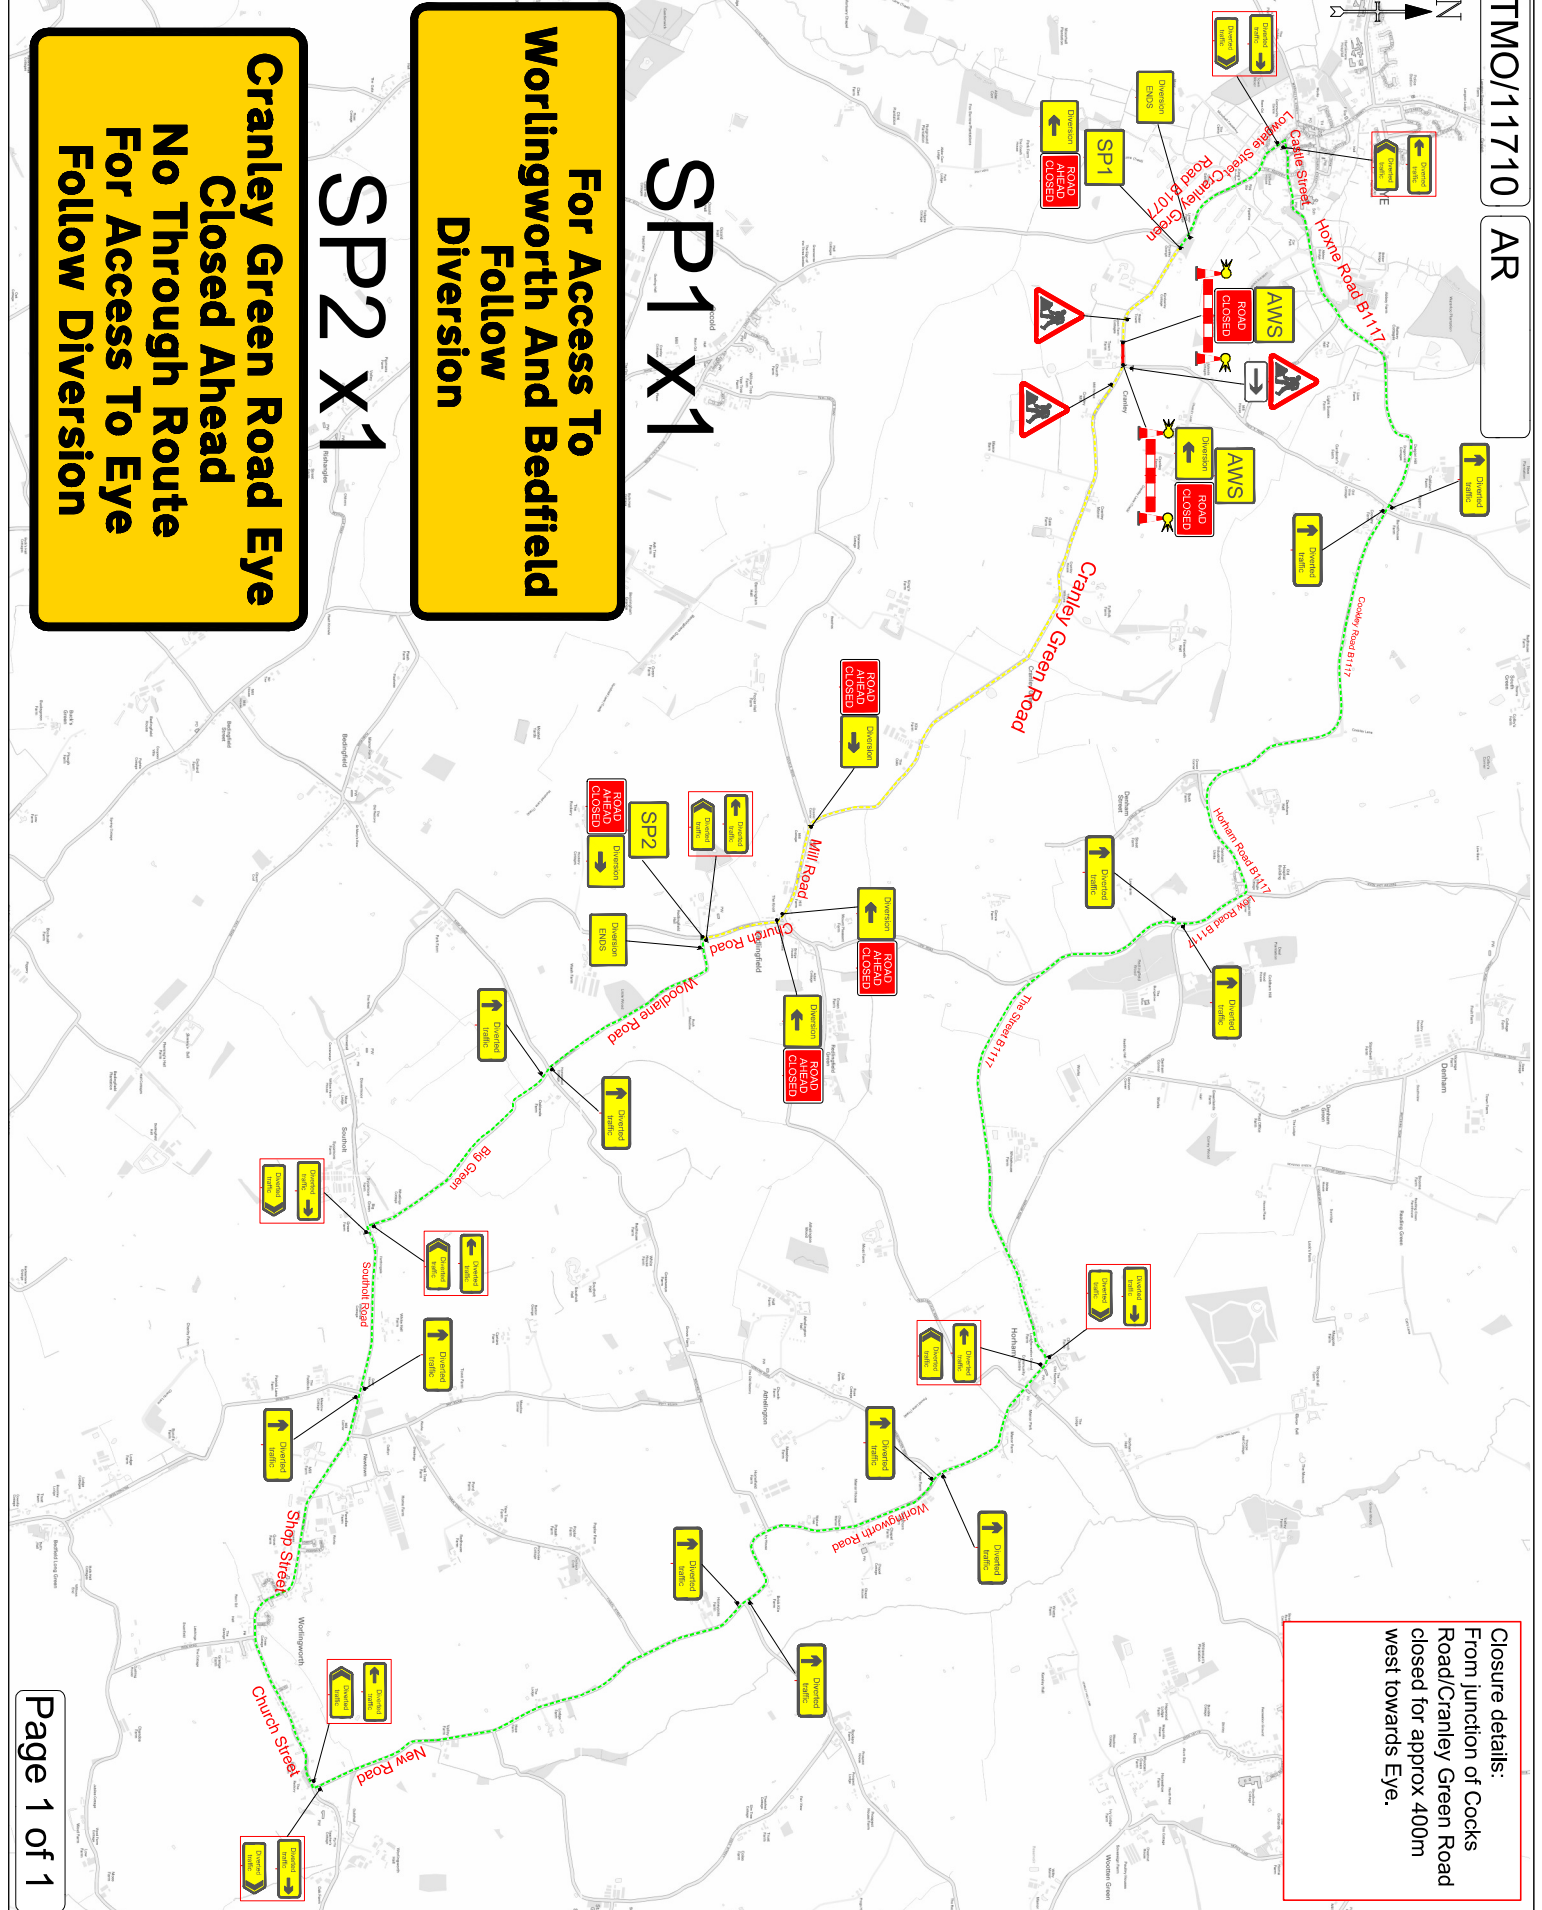

**For Access To  
Worlingworth And Bedfield  
Follow  
Diverison**

**SP1 X1**

**Cranley Green Road Eye  
Closed Ahead  
No Through Route  
For Access To Eye  
Follow Diverison**

**SP2 X1**